


NOTES:
 DIMENSIONS ARE NOT TO BE SCALED.
 ALL DIMENSIONS ARE IN MM

THIS DWG IS THE PROPERTY OF THE ARCHITECT AND IT SHOULD NOT BE COPIED OR REPRODUCED FOR ANY OTHER PURPOSE FOR WHICH IT WAS ISSUED WITHOUT THE PRIOR PERMISSION OF THE ARCHITECT.

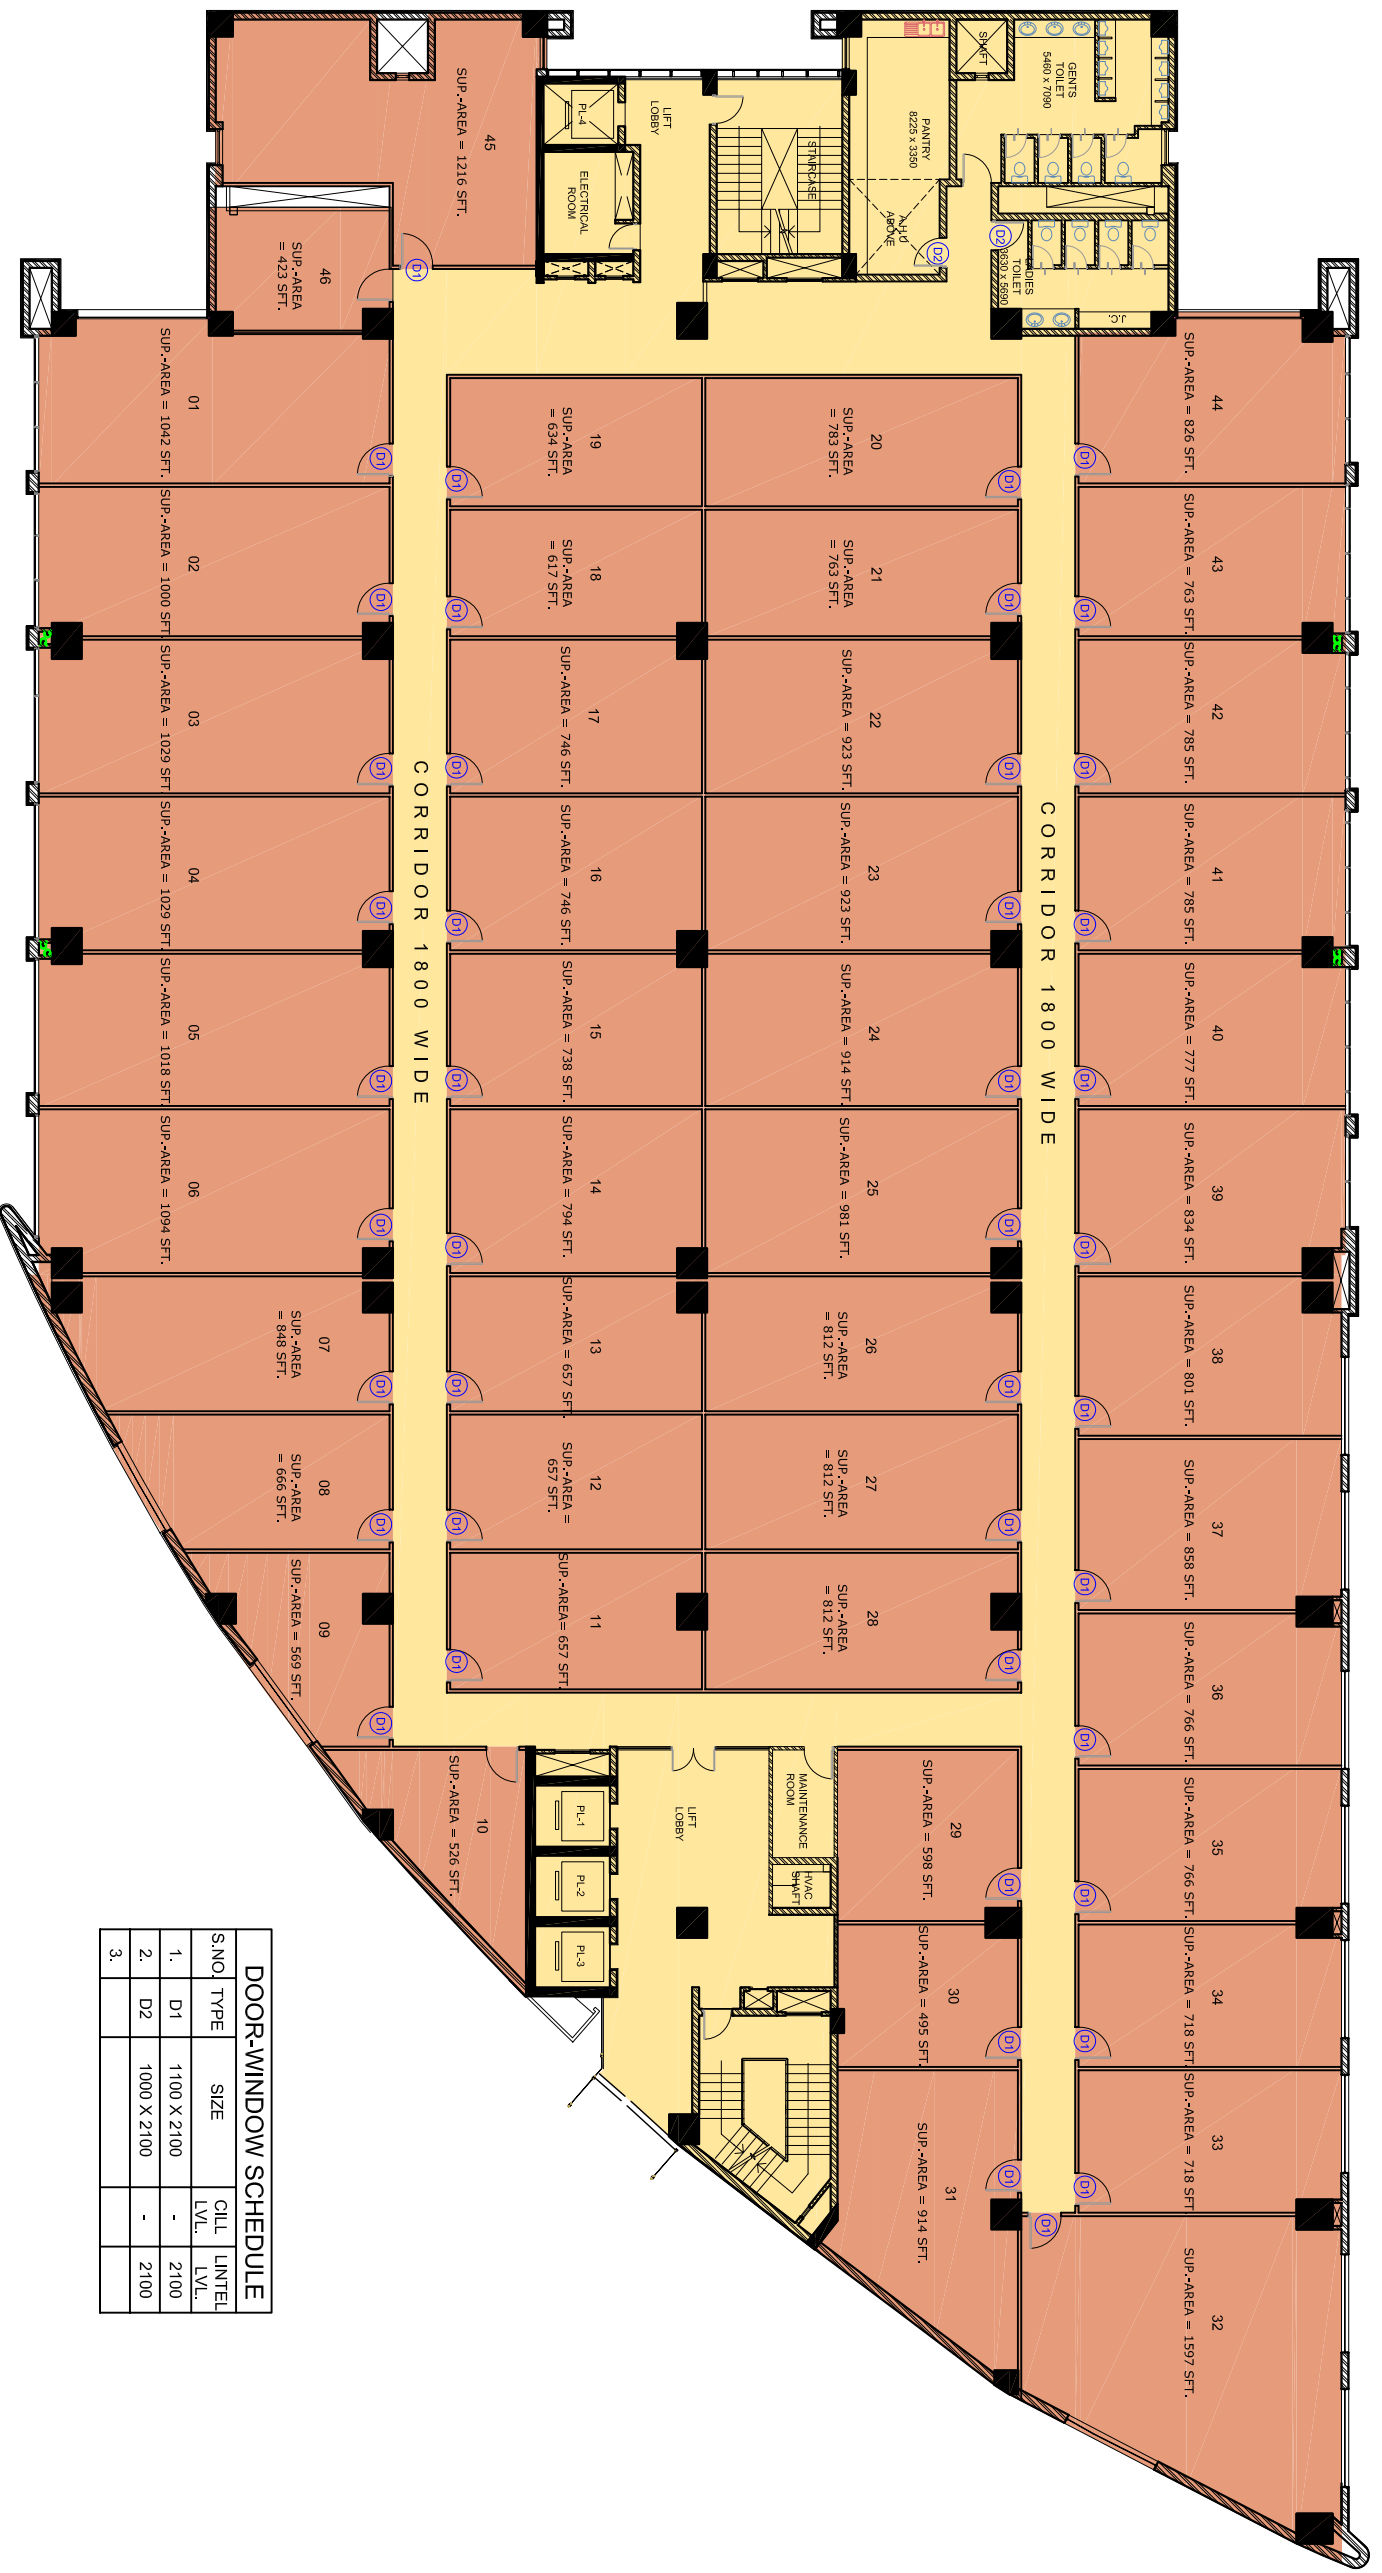

**TYPICAL FLOOR PLAN
 TOWER-A**


DOOR-WINDOW SCHEDULE			
S.NO	TYPE	SIZE	QTY
1.	D1	1100 X 2100	2100
2.	D2	1000 X 2100	2100
3.			

REVISION	DATE	ISSUED TO

SCALE	DATE	24-09-11	DRG. NO
DRAWN BY	CHECKED BY	PAULOMI	
JAY			

PROJECT
**LOGIX TECHNOVA AT
 SECTOR - 132, NOIDA**

DRAWING TITLE
TYPICAL FLOOR PLAN



**DESIGN FORUM
 OF ARCHITECTS**

C-10, SECTOR -3, NOIDA
 TEL: 012-4601000, FAX: 0120-4601010
 E-MAIL: dfaconultants@gmail.com