


DOOR-WINDOW SCHEDULE				
S.NO.	TYPE	SIZE	CILL LVL.	LINTEL LVL.
1.	D1	1100 X 2100	-	2100
2.	D2	1000 X 2100	-	2100
3.				

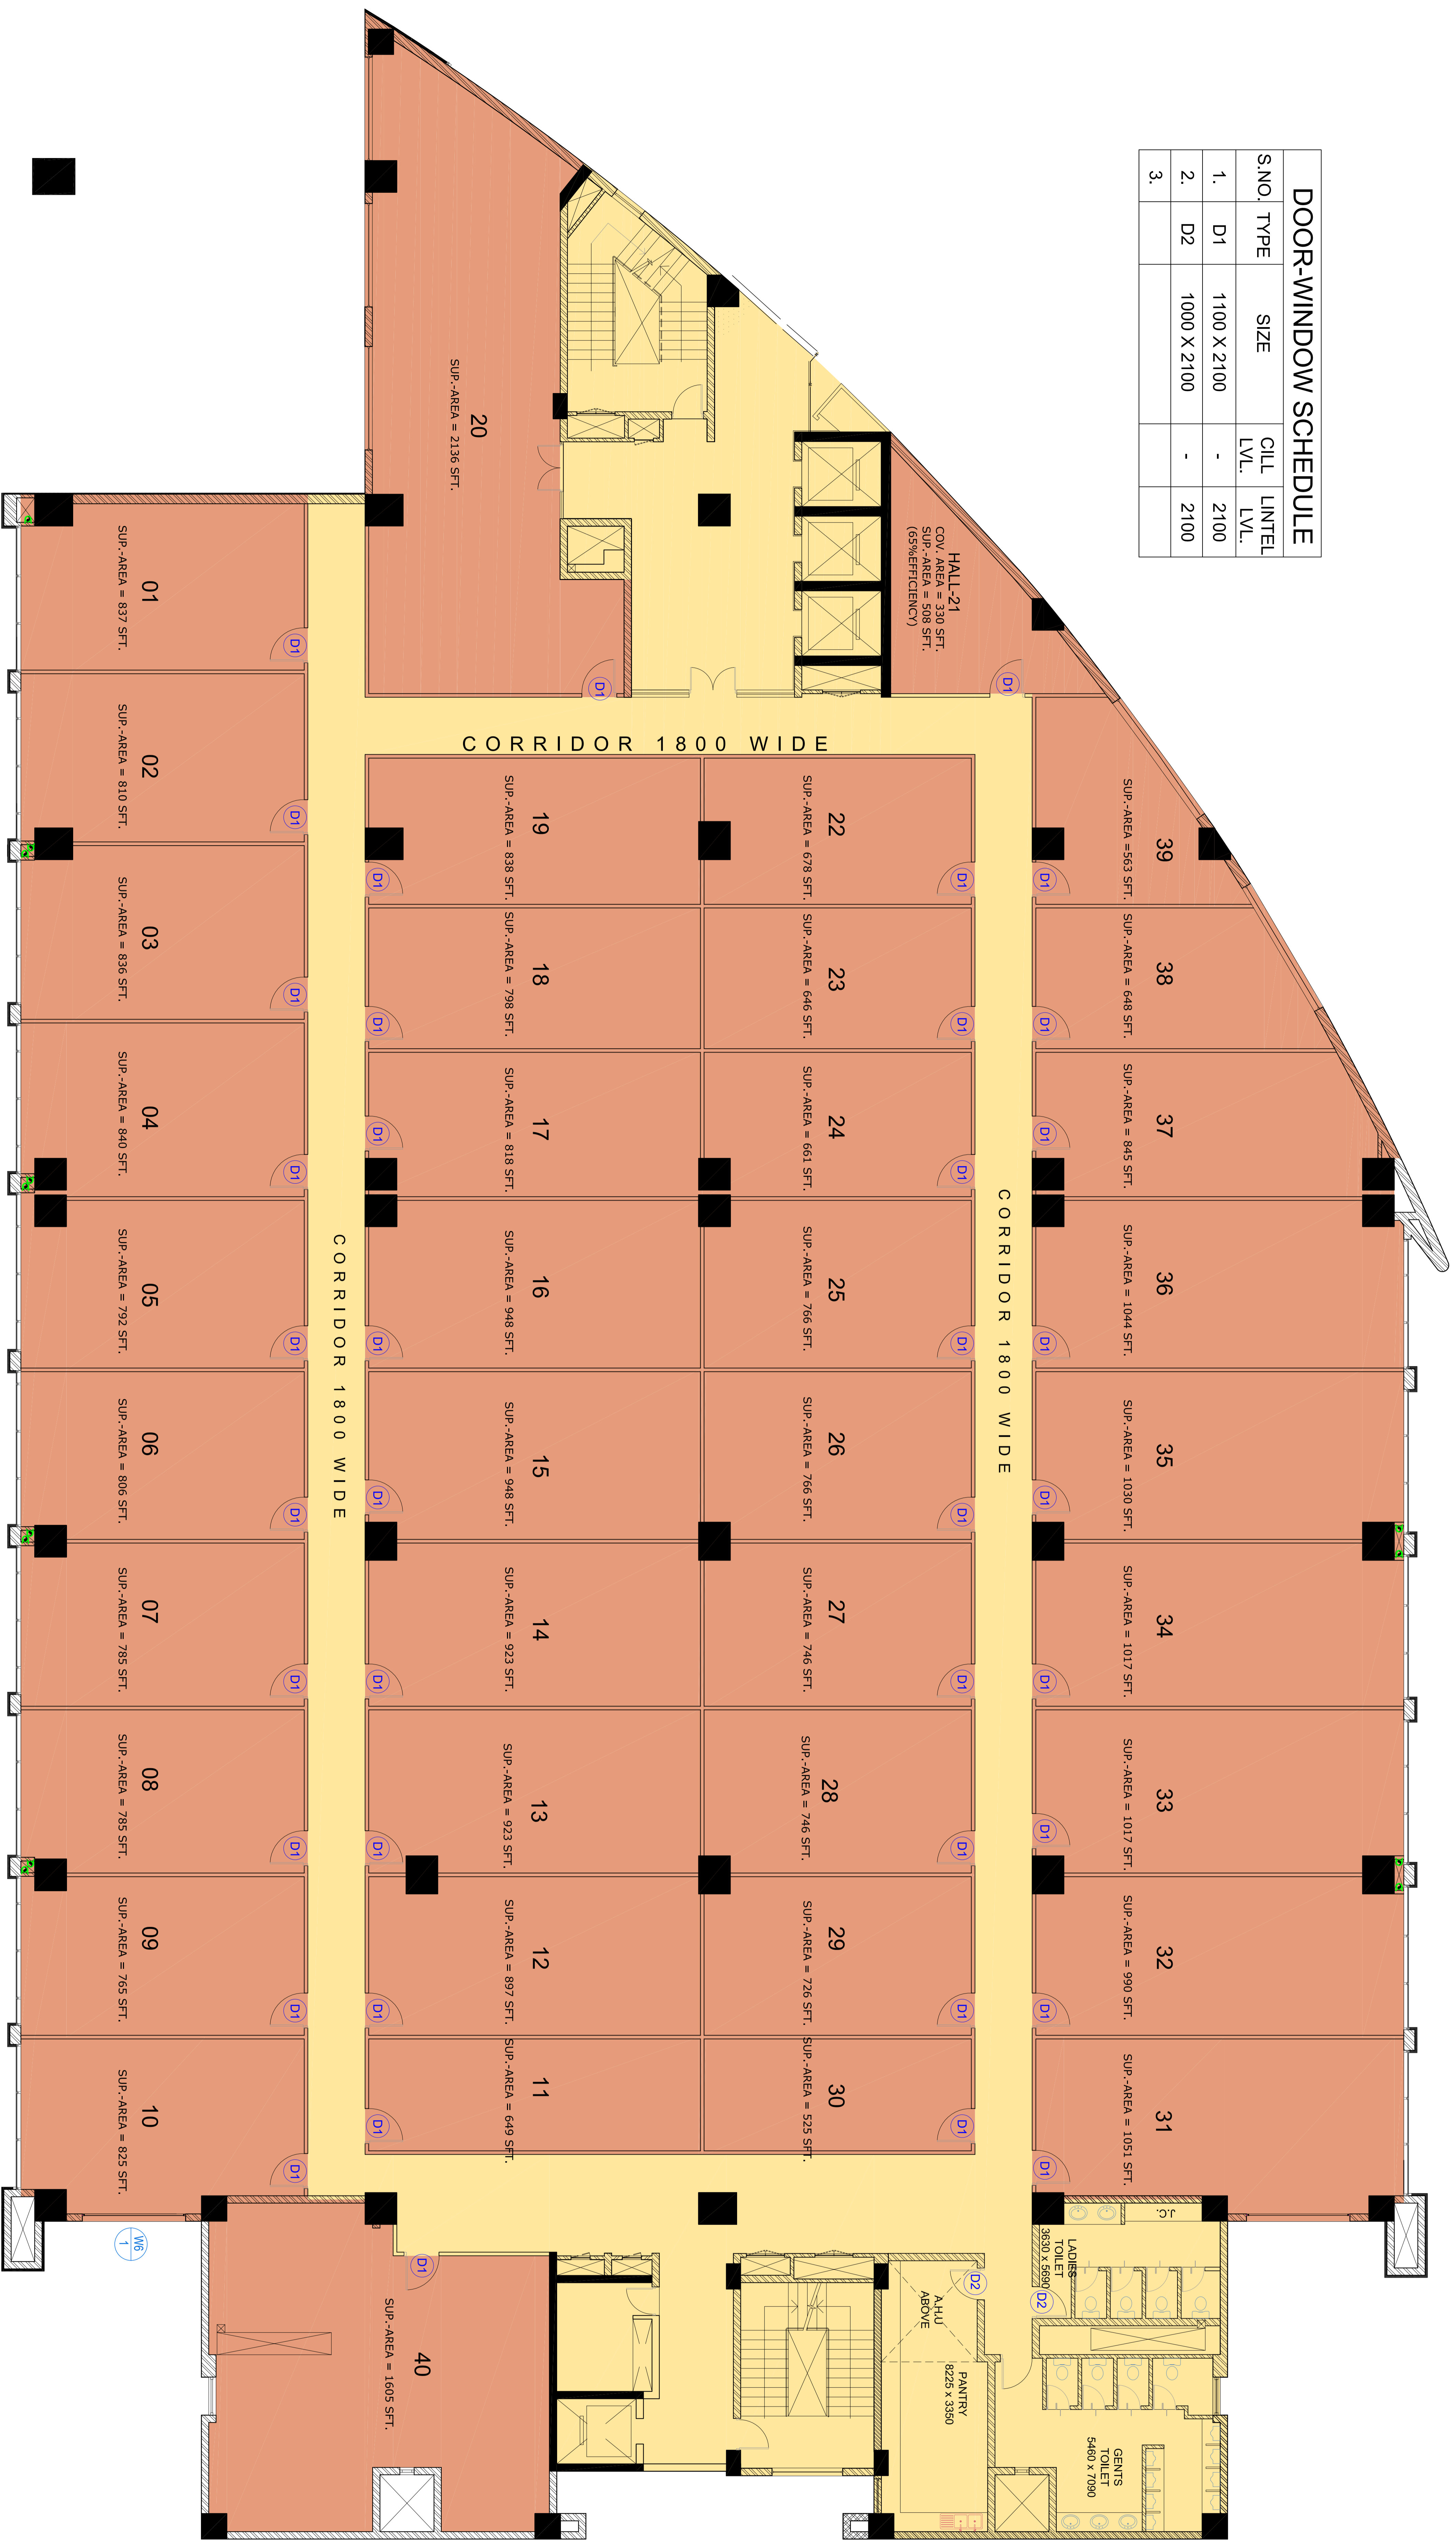

5TH & 6TH (TYPICAL FLOOR PLAN) TOWER-B

NOTES:
DIMENSIONS ARE NOT TO BE SCALED.
ALL DIMENSIONS ARE IN MM

THE CONTRACTOR SHALL VERIFY ALL DIMENSIONS, DETAILS, SPECIFICATIONS & SITE CONDITIONS & SHALL REPORT ANY ERROR, OMISSION AND/OR ANOMALY TO THE ARCHITECT BEFORE COMMENCEMENT OF WORK.

FOR CONSTRUCTION PURPOSES, THE DIMENSIONS SHALL NOT BE MEASURED DIRECTLY ON THE DRAWINGS. THE DRAWINGS SHALL NOT BE USED FOR CONSTRUCTION UNTIL THEY ARE ISSUED FOR CONSTRUCTION.


THIS DWG IS THE PROPERTY OF THE ARCHITECT AND IT SHOULD NOT BE COPIED OR REPRODUCED FOR ANY OTHER PURPOSE FOR WHICH IT WAS ISSUED, WITHOUT THE PRIOR PERMISSION OF THE ARCHITECT.

REVISION	DATE	ISSUED TO

SCALE	DATE	DRG. NO
N.T.S.	04-04-12	
DRAWN BY	CHECKED BY	L1/AB/IN-301
JAY	PAULOMI	

PROJECT
**LOGIX TECHNOVA AT
SECTOR - 132, NOIDA**

DRAWING TITLE
**TYPICAL FLOOR PLAN
(5TH & 6TH)**

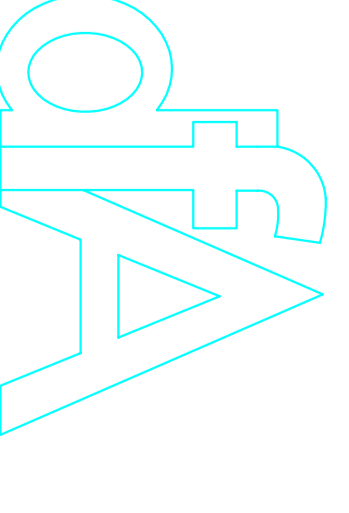

DESIGN FORUM
OF ARCHITECTS

C-10, SECTOR - 3, NOIDA
TEL: 012-4601000, FAX: 0120-4601010
E-MAIL: dfoconsultants@gmail.com